

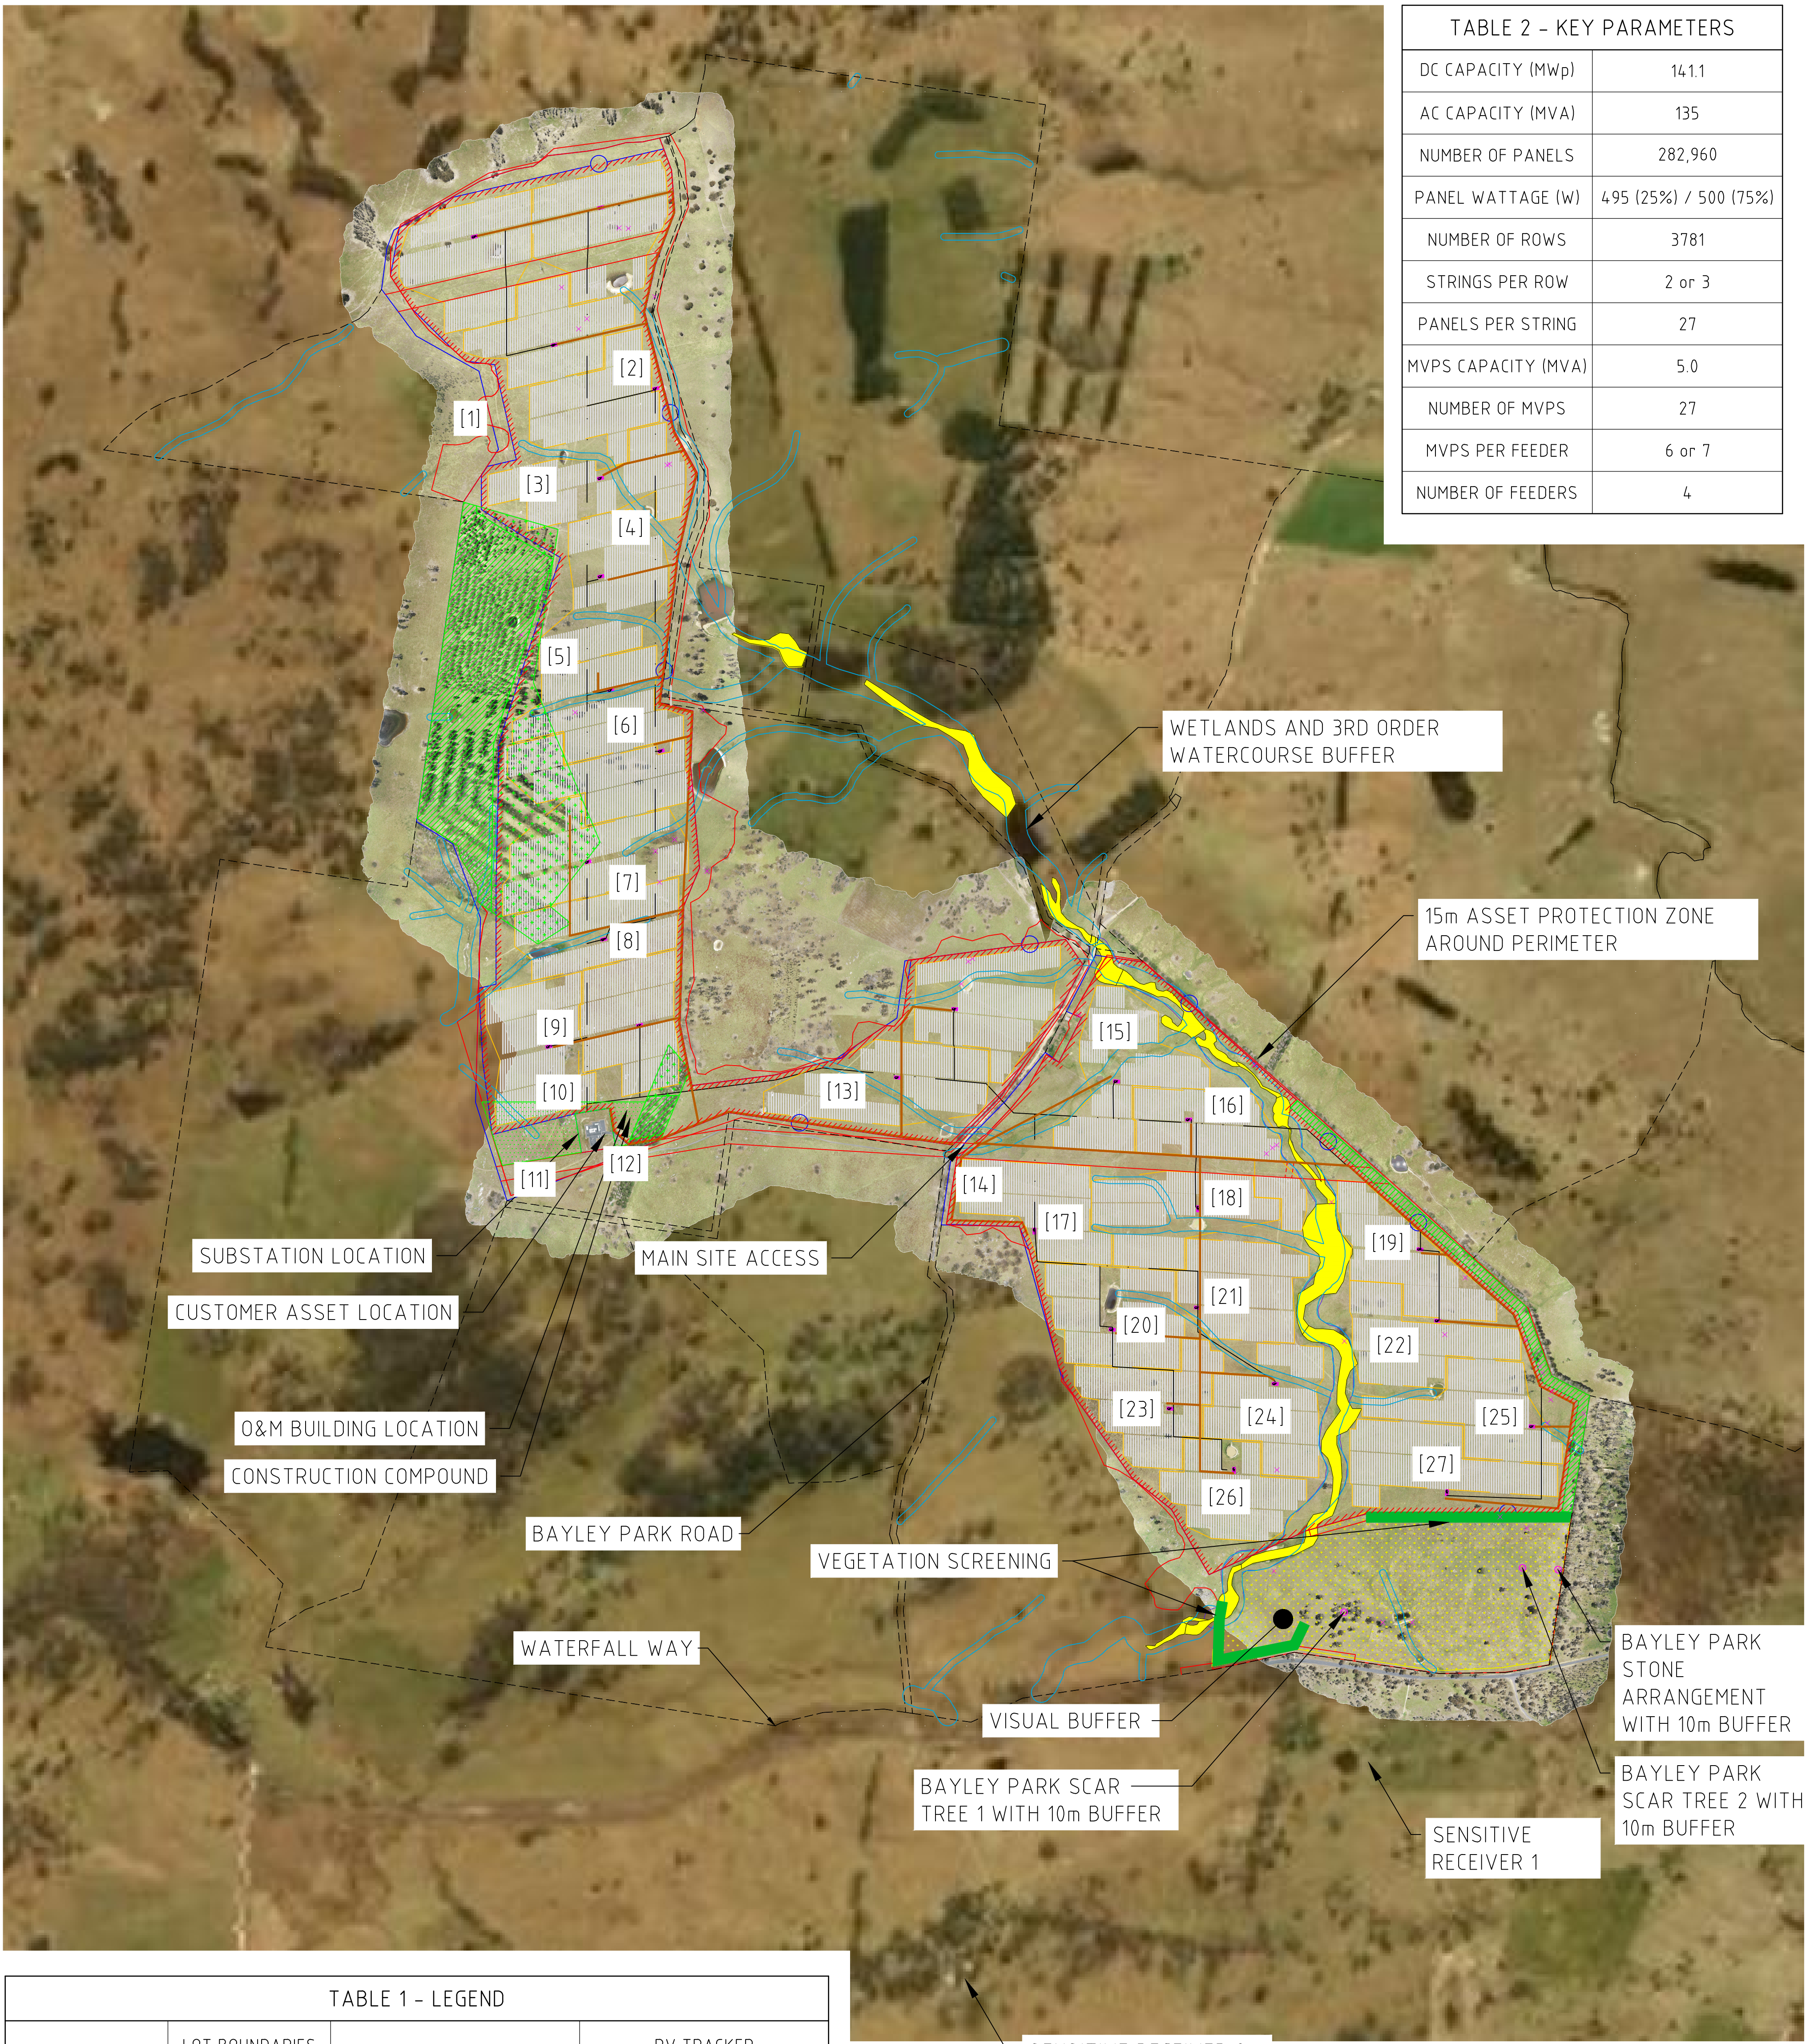


TABLE 2 – KEY PARAMETERS	
DC CAPACITY (MWp)	141.1
AC CAPACITY (MVA)	135
NUMBER OF PANELS	282,960
PANEL WATTAGE (W)	495 (25%) / 500 (75%)
NUMBER OF ROWS	3781
STRINGS PER ROW	2 or 3
PANELS PER STRING	27
MVPS CAPACITY (MVA)	5.0
NUMBER OF MVPS	27
MVPS PER FEEDER	6 or 7
NUMBER OF FEEDERS	4

TABLE 1 – LEGEND			
	LOT BOUNDARIES		PV TRACKER
	PROJECT BOUNDARY		INVERTER STATION
	LEASE BOUNDARY		FEEDER BOUNDARY
	SECURITY FENCE		33kV CABLE ROUTE
	ACCESS TRACK		WATERCOURSES
	CULTURAL HERITAGE SITE		WETLANDS
	RETAINED VEGETATION		ELECTRICAL EASEMENT
	REMOVED VEGETATION		
	UNVEGETATED AREA		

Revision History	Comment
0	PROPOSED FINAL LAYOUT
-	-
-	-
-	-
-	-



DRAWING NUMBER	METZSF	CIV	DWG	101	0	SHEET 1 OF 1
METZ SOLAR FARM SITE EQUIPMENT LAYOUT SOLAR FARM AREA						
DRAWN	P OXLEY	DRAFTING CHECK		DESIGNER	P OXLEY	DESIGN APPROVAL
	20/01/2020				20/01/2020	